



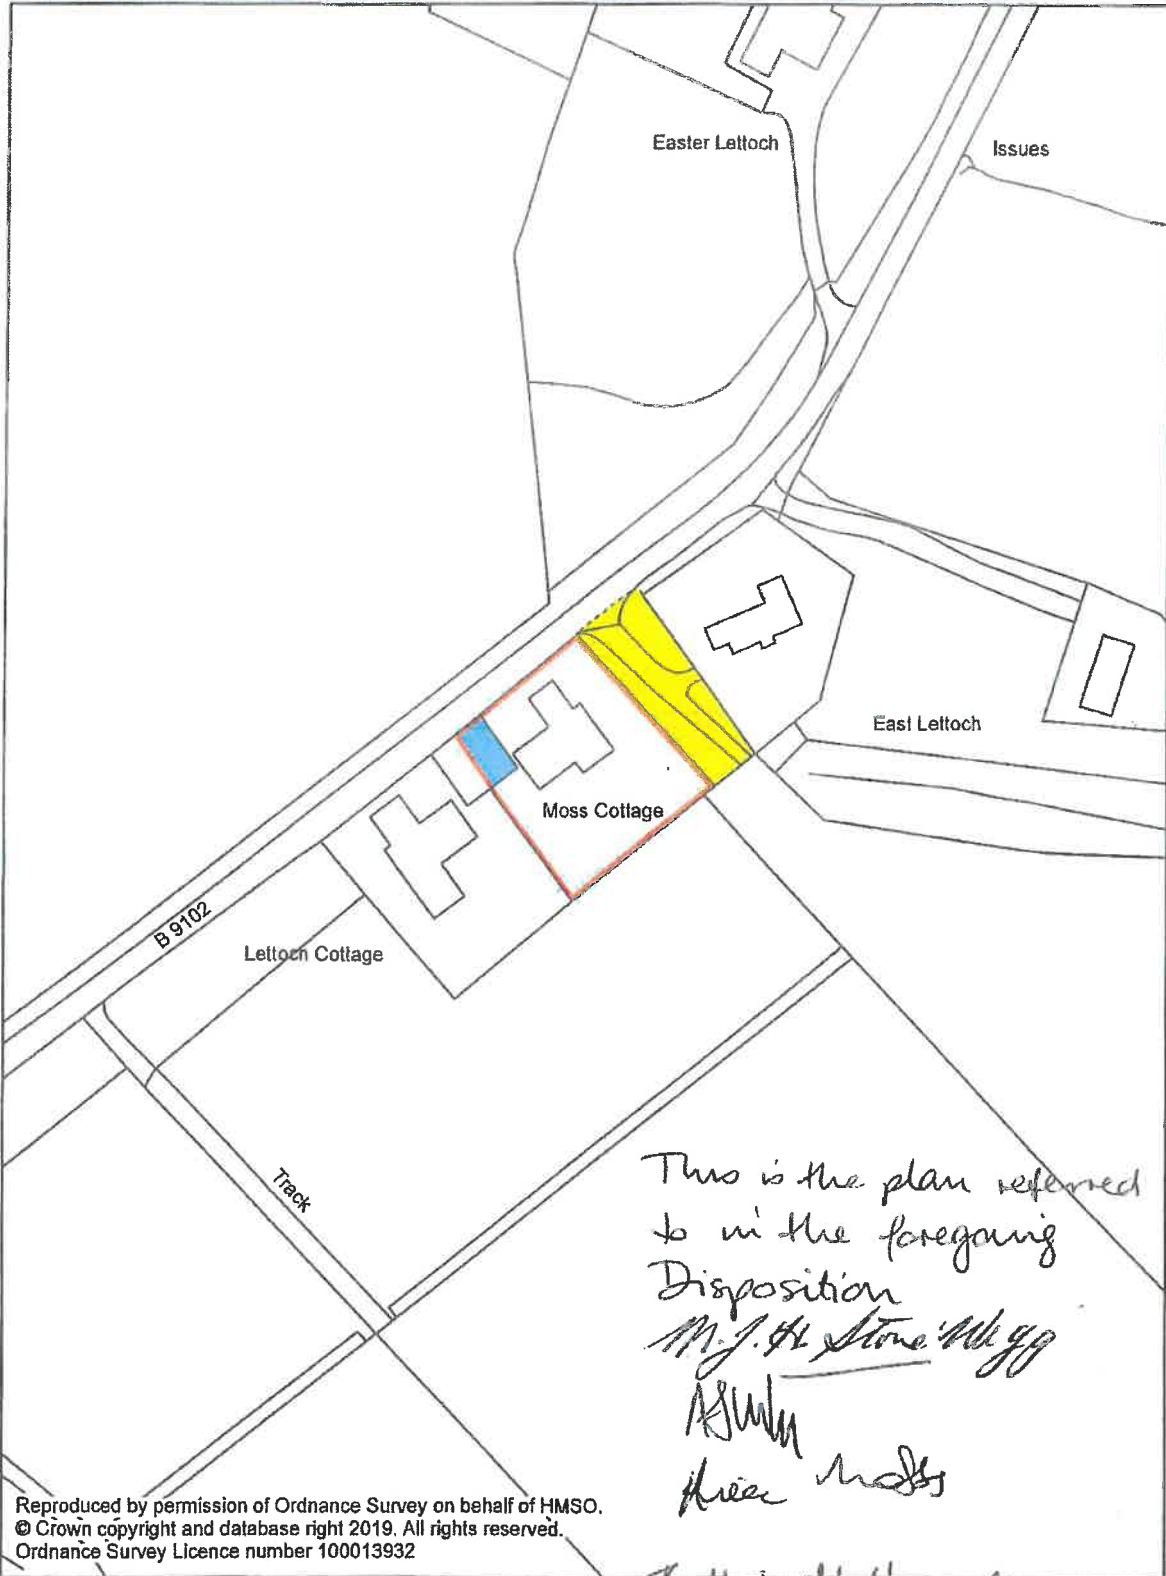

Reference: 0227881/gp
Version: 4.0
Date: August 2019

Co-ordinates at Centre:
Easting: 310,082
Northing: 832,847

Scale:
1:1,250
Paper Size:
A4

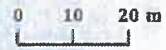

This is the plan referred
to in the foregoing
Disposition
M. J. H. Stone Mogg
ASW
three masts

Bethna M. Hamilton